
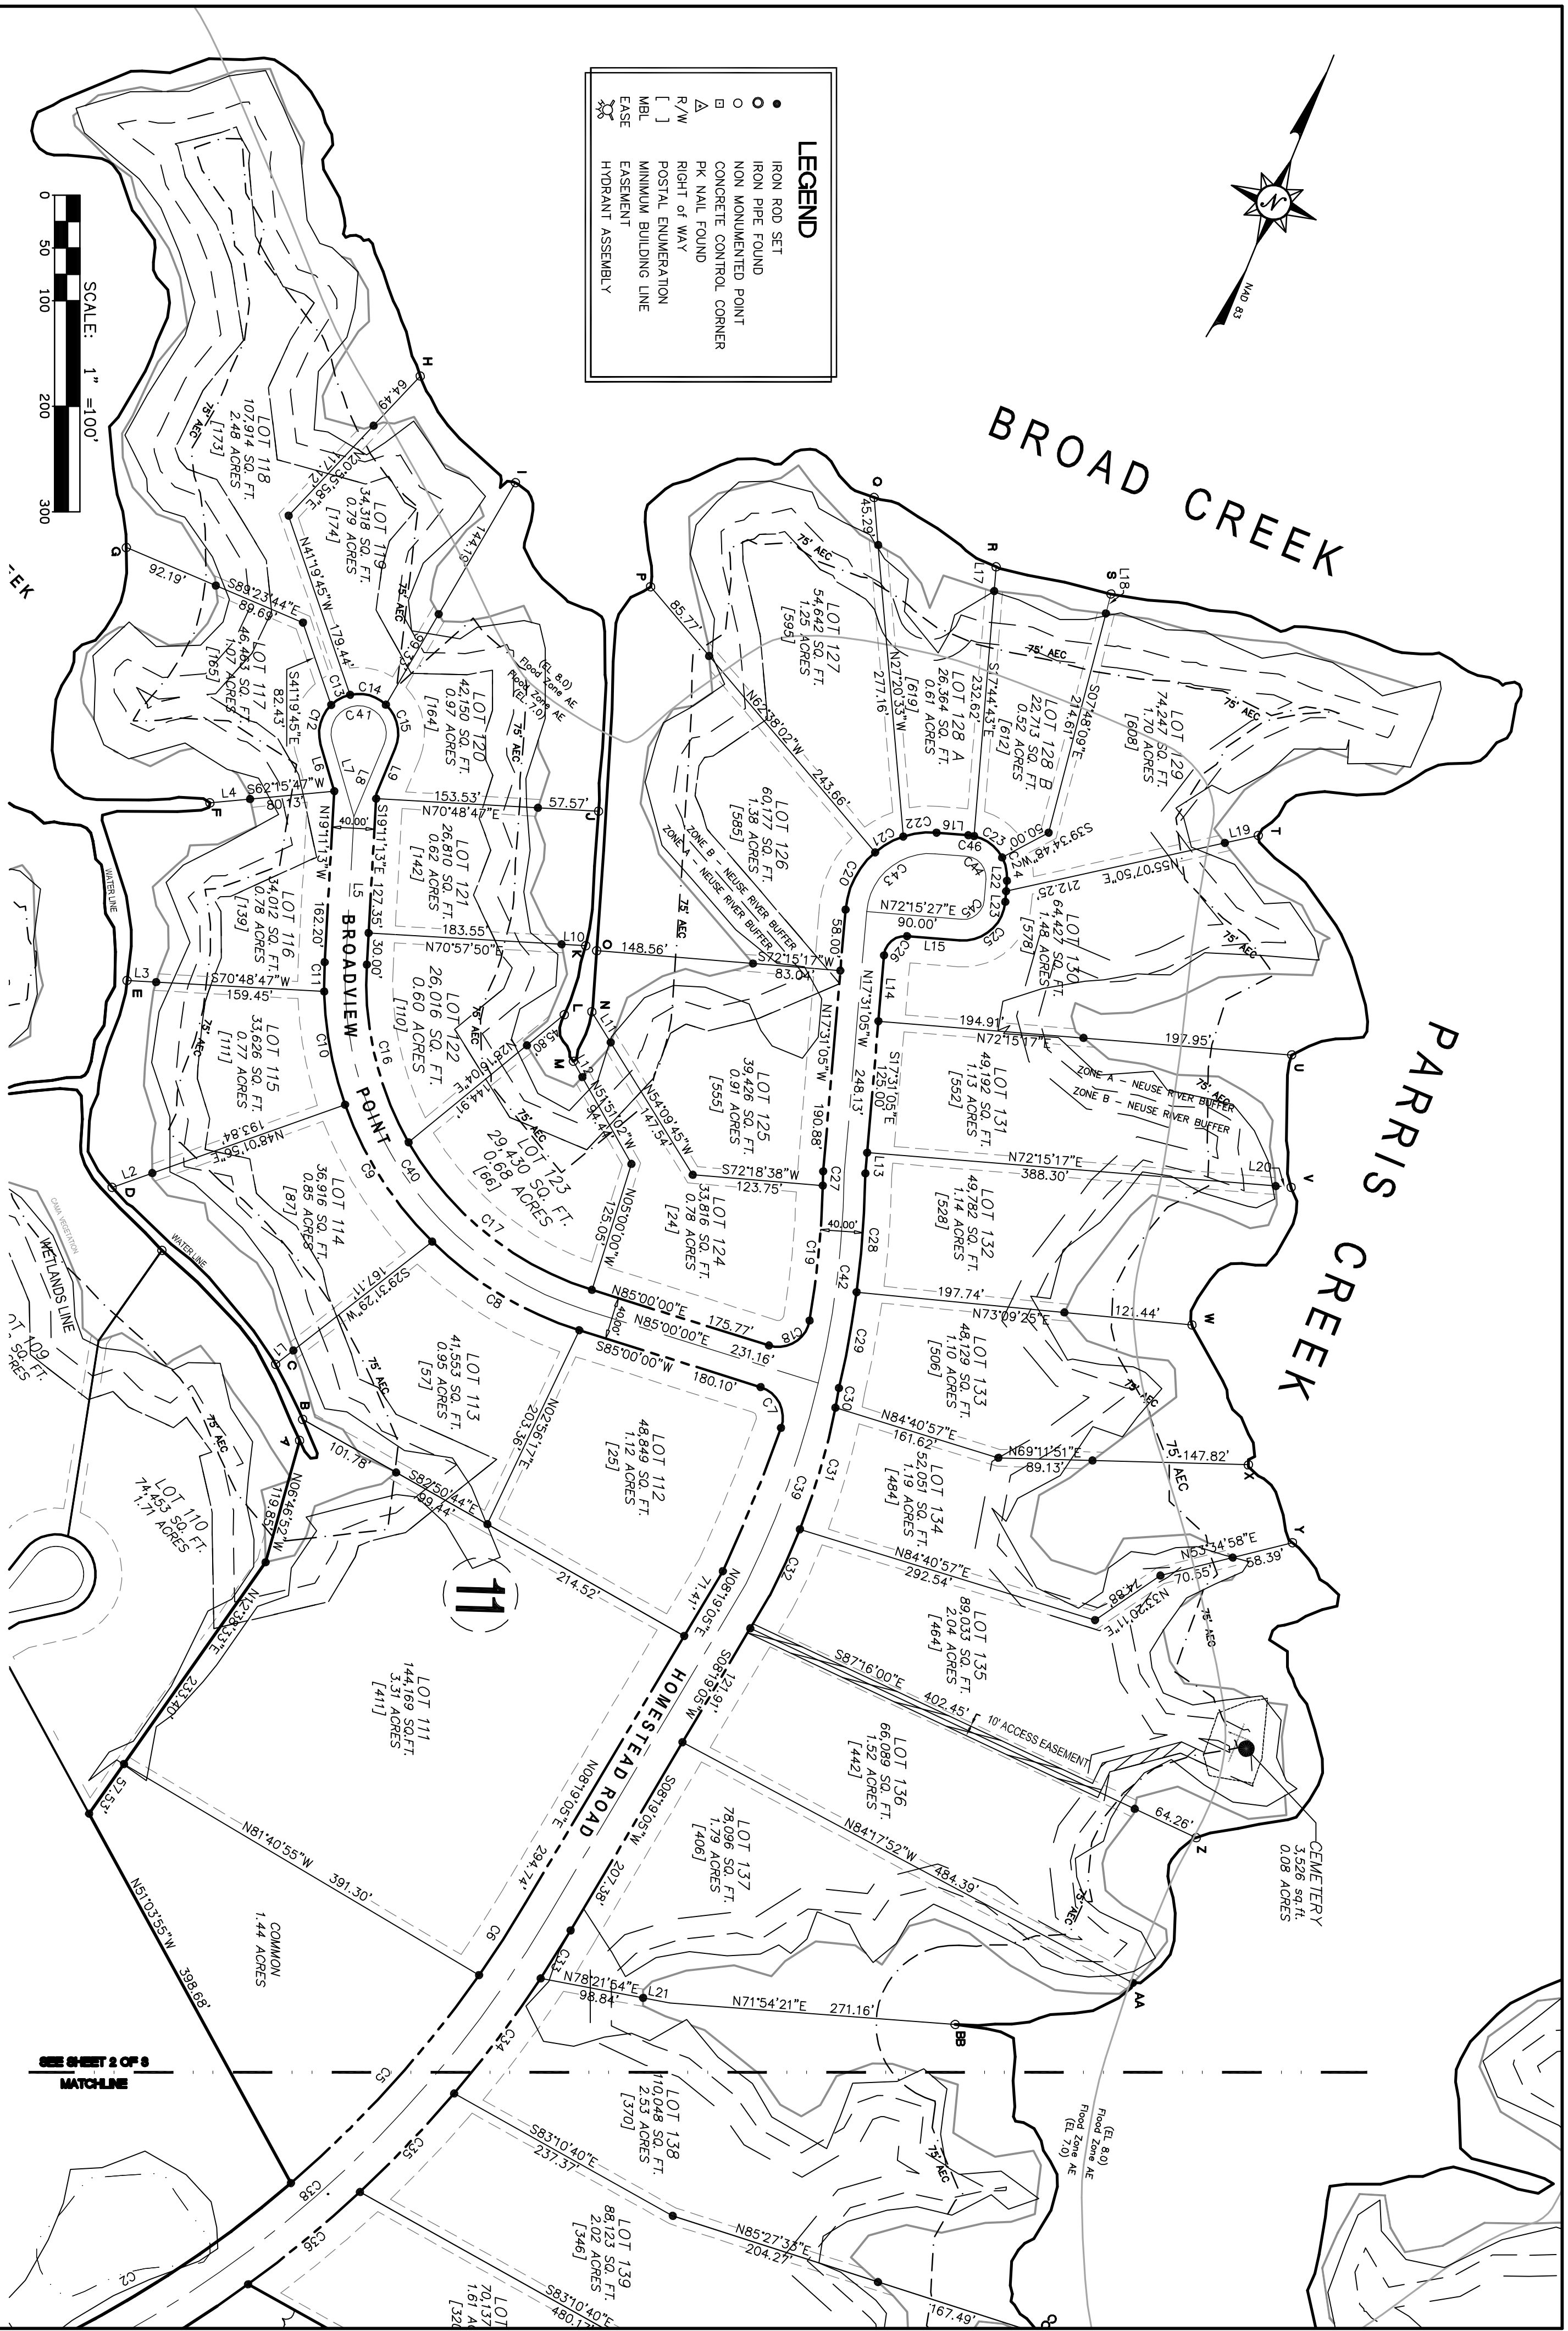


LEGEND

- IRON ROD SET
- IRON PIPE FOUND
- IRON MONUMENTED POINT
- CONCRETE CONTROL CORNER
- △ PK NAIL FOUND
- R/W RIGHT OF WAY
- [] POSTAL ENUMERATION
- [] MINIMUM BUILDING LINE
- EASE EASEMENT
- ☼ HYDRANT ASSEMBLY

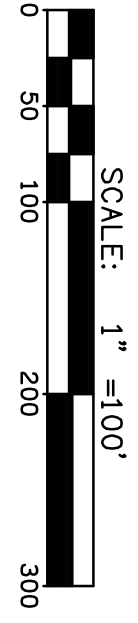

RIVER DUNES
NORTH CAROLINA

MCKIM & CREED
2807 NEUSE BLVD. BLDG. 5
NEW BERN, NORTH CAROLINA 28562
TEL: (252) 633-5899
FAX: (252) 633-6551

DATE: _____

FINAL PLAT
of
RIVER DUNES SUBDIVISION
SECTION 11
PUD DEVELOPMENT
OCTOBER 13, 2006
PAMILICO COUNTY
NORTH CAROLINA

SEE SHEET 2 OF 8 MATCHLINE

JOB NUMBER	04135
DWG NUMBER	0016
SHEET NUMBER	2 of 4
PROJECT SURVEYOR	JTC
SURVEYED BY	JTC
DRAWN BY	ACS
FIELD BOOK	-
COMPUTER FILE	41350016p_Sect10-11.dwg